

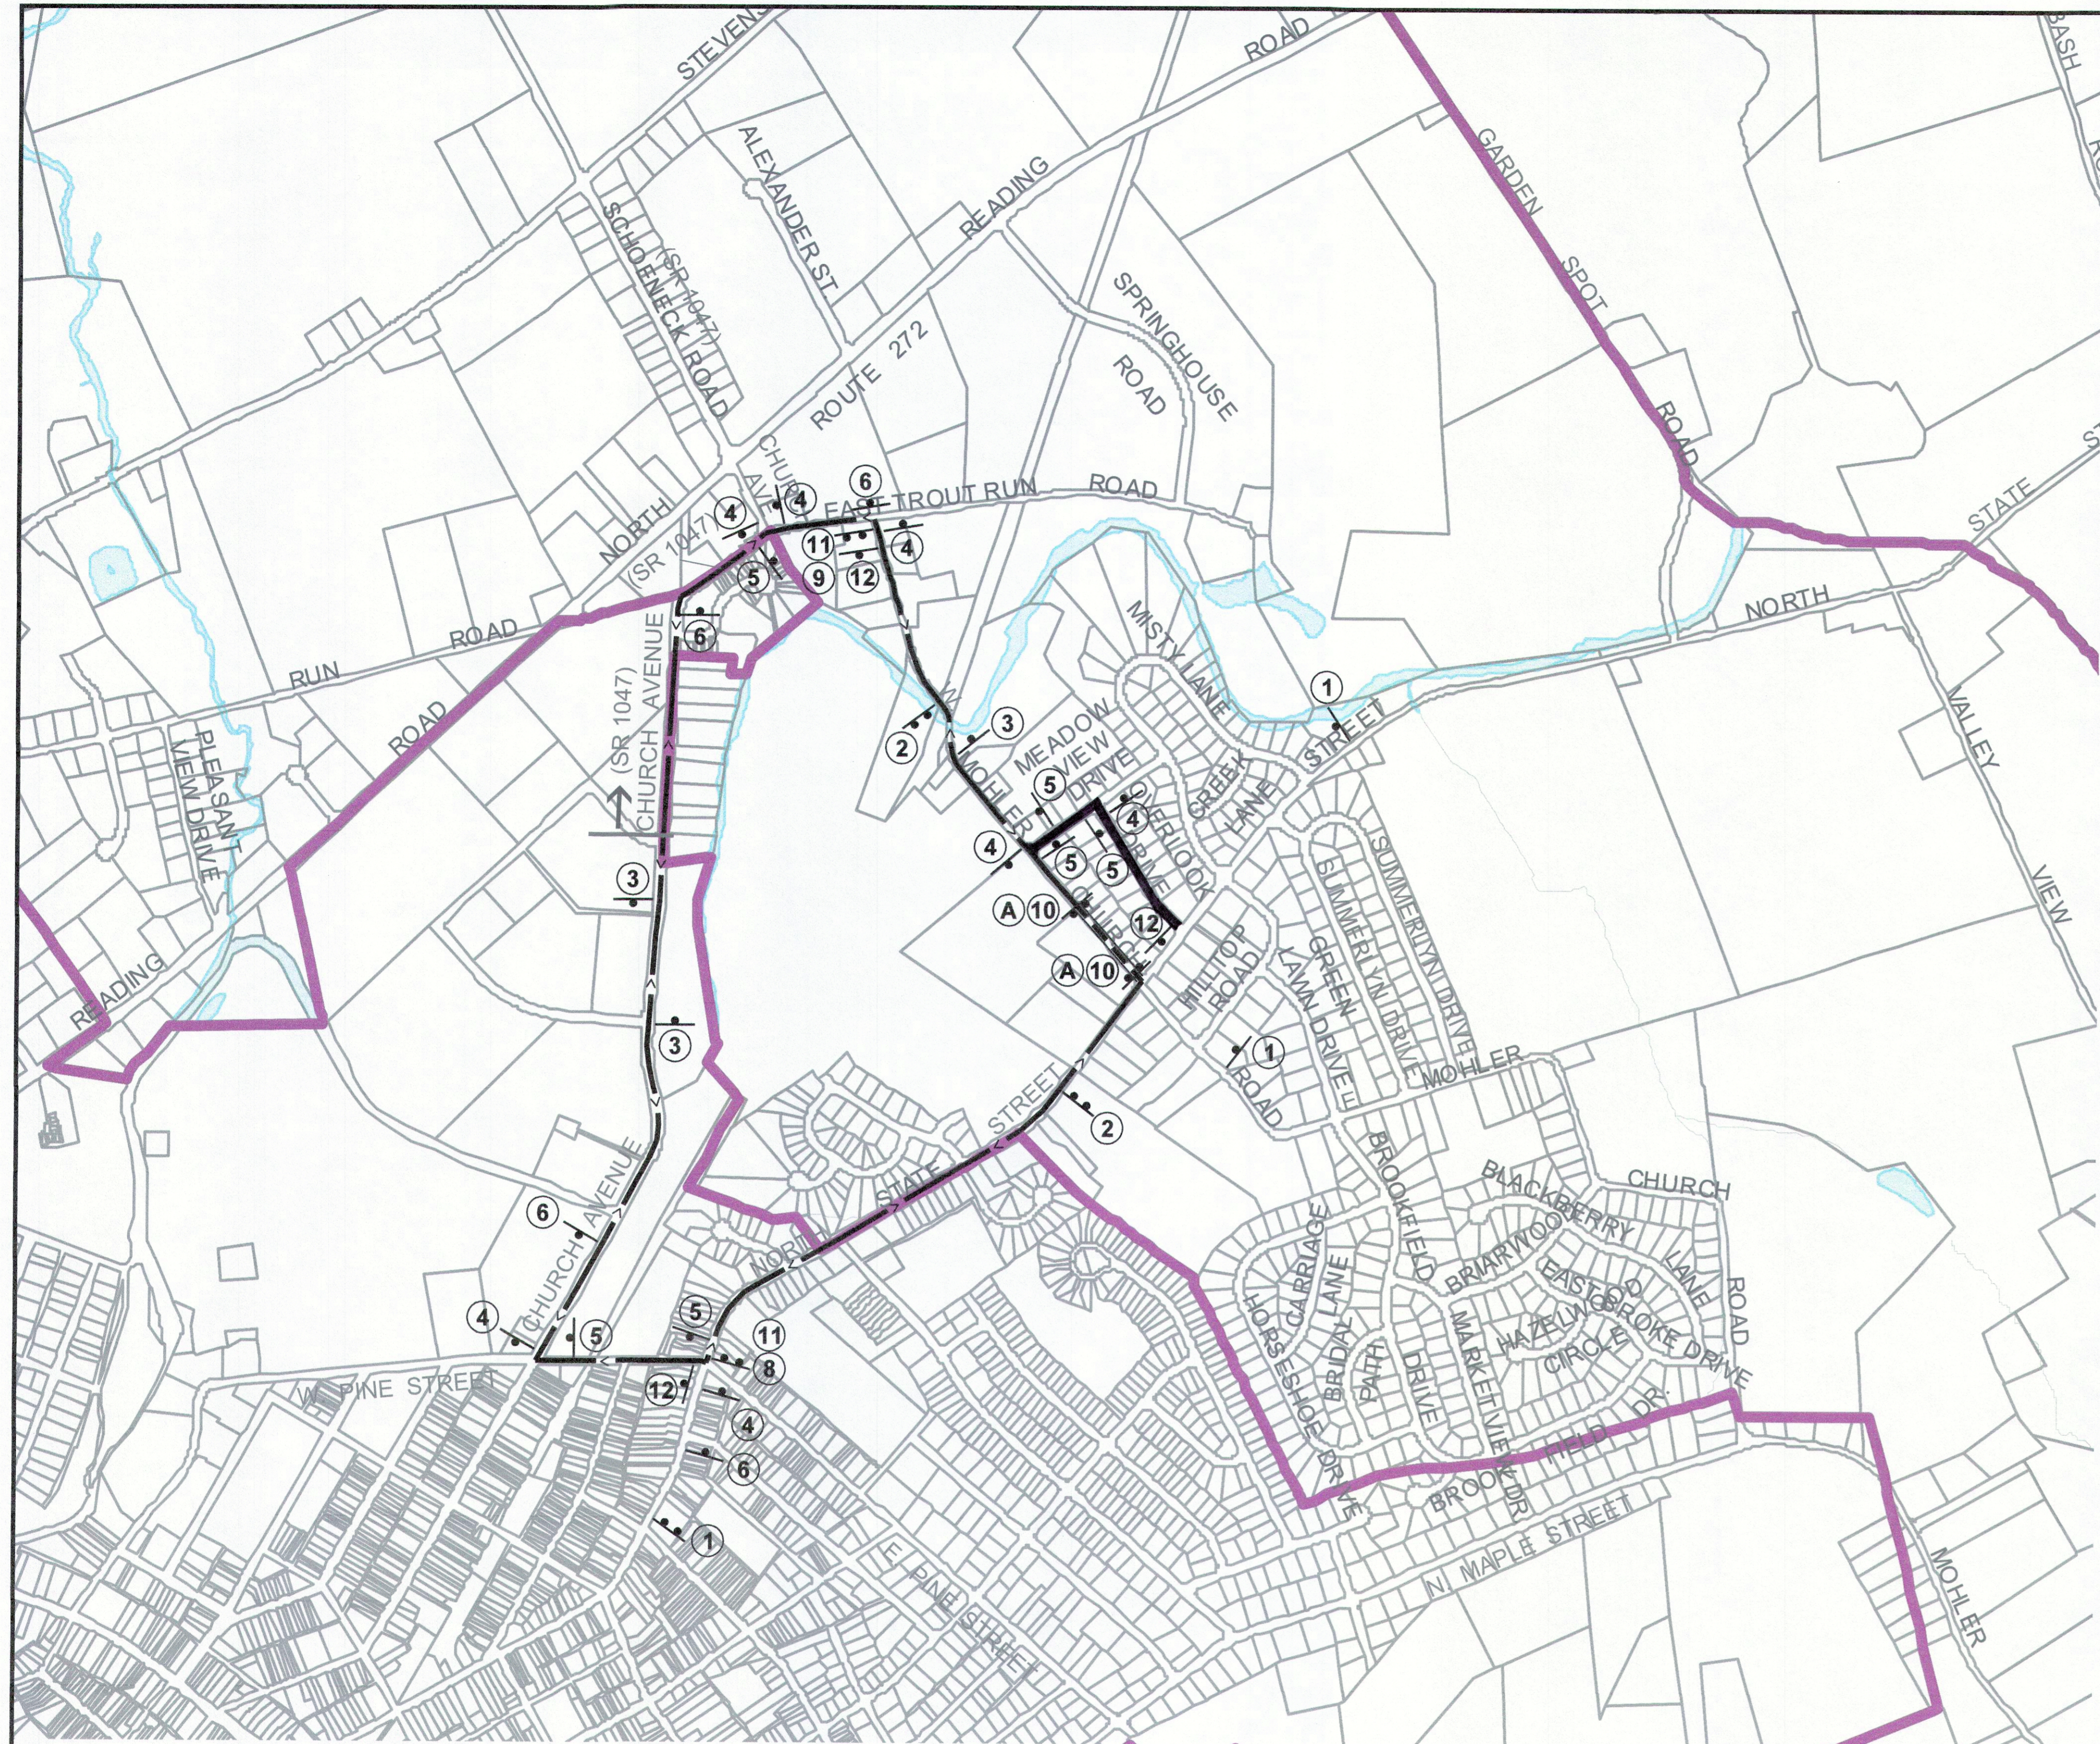


DISTRICT	COUNTY	ROUTE	SECTION	SHEET
8 - 0	LANCASTER	1047	----	1 OF 3
EPHRATA BOROUGH & EPHRATA TOWNSHIP				
REVISION NUMBER	REVISIONS			DATE BY
1	PER TOWNSHIP ENGINEER'S & CLIENT'S MARK-UPS.			6/1/2023

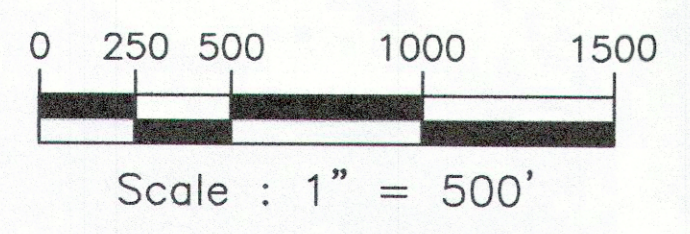

**PHASE-1 DETOUR LOOP FOR WORK ON WEST MOHLER CHURCH ROAD**

- DETOUR ROUTES
- WORK AREA
- SIGN IDENTIFICATION
- PORTABLE SIGN POST
- TYPE III BARRICADE

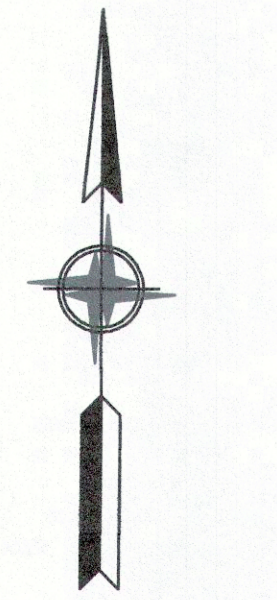

**General Notes:**

This work consists of the maintenance and protection of traffic and the protection of the traveling public approaching the construction area and within the limits of construction and approved detour route.

Furnish, erect, place and maintain traffic control signs and devices and maintain traffic during hours of construction and at all other times in accordance with the methods indicated on these drawings.

1. PA Code, Title 67, Chapter 212, Official Traffic Control Devices.
2. PennDOT Publication 213, Temporary Traffic Control Guidelines.

Contractor is to notify local emergency units (Police, Fire, Ambulance), local businesses, PennDOT Traffic unit, school district at least one (1) week prior to the start of work and/or of a new construction phase.

Provide ingress and egress for businesses and dwellings within the project limits unless otherwise prearranged with the property owner in advance and the inspector-in-Charge is informed of the arrangement. Also, maintain access to all side roads, alleys, and fire hydrants.

**Detour Notes:**

1. This Detour Plan consists of 3 phases of the detour.
2. Phase 1 consists of the implementation of only the West Mohler Church Road Detour Loop.
  - Phase 1 Work Hours: Monday thru Friday, 7AM to 4 PM.
  - Intersection of N. State / W. Mohler Church to be open as 3 way intersection.
3. Phase 2 consists of the implementation of both the North State Street Detour Loop and the West Mohler Church Road Detour Loop at the same time. Phase 2 is only implemented when construction activities are active at the North State Street / West Mohler Church Road intersection.
  - Phase 2 Work Hours: Monday thru Thursday, 7AM to 4 PM.
4. Phase 3 consists of the implementation of only the North State Street Detour Loop only.
  - Phase 3 Work Hours: Monday thru Thursday, 7AM to 4 PM.
  - Intersection of N. State / W. Mohler Church to be open as 3 way intersection.

**ACKNOWLEDGMENT AND AGREEMENT FOR ELECTRONIC MEDIA AND PLAN INFORMATION**  
 These documents including plans, specifications, reports and electronic media files were prepared specifically for this project for the individual(s) named on the documents as dated. The documents are not represented to be suitable for reuse on extensions of this project, or for any other project, nor are they to be used by anyone other than the original client named on the plans. Any such reuse or modification is strictly forbidden, and therefore, any use or modification shall be an agreement deemed to indemnify and save harmless Bercek & Associates for all claims, damages, losses and expenses arising from the use thereof. The information contained in the documents is to be verified in the field prior to construction and any user of the information is also obligated to report any discrepancies to Bercek & Associates.

© Copyright Bercek & Associates All rights reserved. This document is the property of Bercek & Associates and it shall not be altered or reproduced in any form without written permission of Bercek & Associates. Only those plans incorporating the seal of the Registered Professional Engineer/Surveyor shall be considered official.

Rev. June 1 2023 : per Township Engineer's & Client's mark-ups.

**BA BERCEK & ASSOCIATES**

112 N. Lewis Road - Royersford, PA 19468 - Phone : 610-948-8947 - Email : mbercek@bercekassociates.com

**Mohler Church Road & North State Street Intersection Detour Route Plan for FIDELITY CONTRACTING, LLC**

Ephrata Borough & Ephrata Township - Lancaster County, PA  
 May 2, 2023 Plan No. C-23-066  
 Sheet 01 of 03